


DATE: 10-26-16 FILE: 2016-51p.m

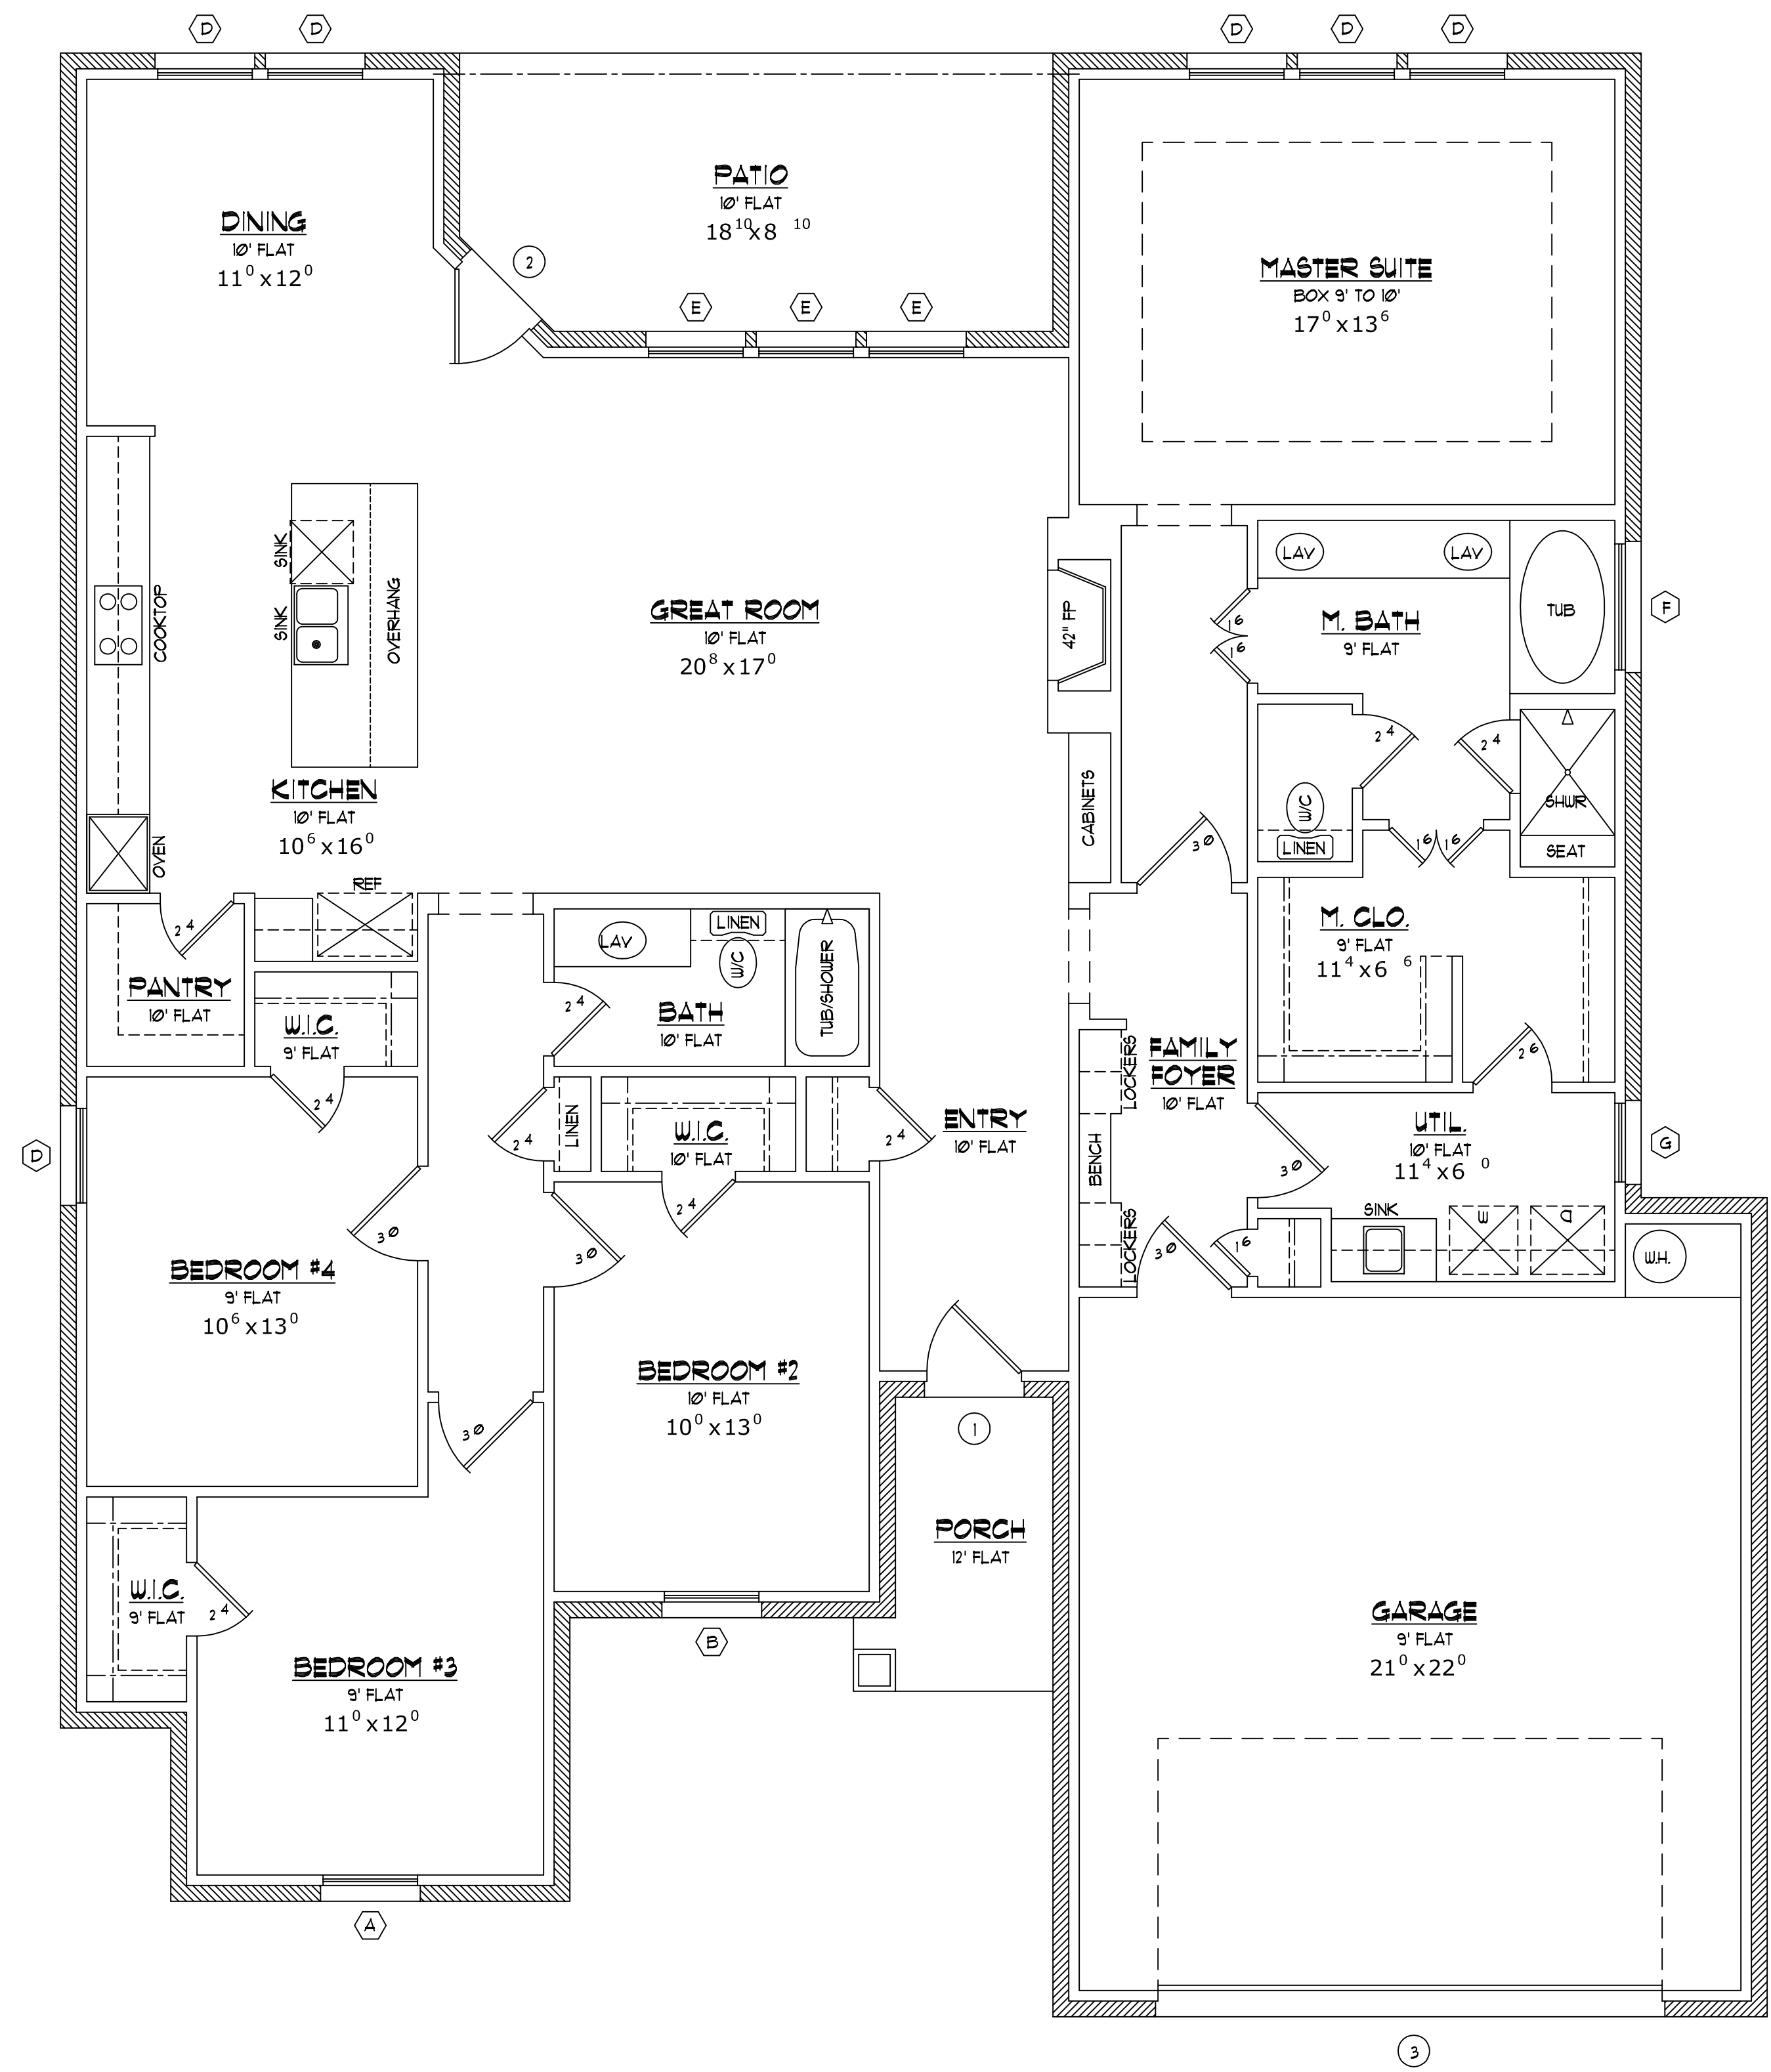

FLOOR PLAN

1/4" = 1'-0"

WINDOW SCHEDULE			
QTY.	MARK	SIZE	REMARK
1	A	3'0" x 6'0"	SH. DL.
1	B	3'0" x 6'0"	SH. DL.
	C	6'0" x 6'0"	NOT USED
6	D	3'0" x 6'0"	SH.
3	E	3'0" x 6'0"	FXD.
1	F	4'0" x 4'0"	FXD.
1	G	2'6" x 4'0"	SH.

NOTE: WINDOW / DOOR CALL-OUTS ON PLANS SUPERCEDES SCHEDULE
VERIFY PRIOR TO ANY CONSTRUCTION

EXTERIOR DOOR SCHEDULE			
QTY.	MARK	SIZE	REMARK
1	1	3'0" x 6'0"	DECORATIVE FRONT
1	2	3'0" x 6'0"	ONE LITE FRENCH
1	3	16'0" x 6'0"	O'HEAD SECTIONAL


NOTE: WINDOW / DOOR CALL-OUTS ON PLANS SUPERCEDES SCHEDULE
VERIFY PRIOR TO ANY CONSTRUCTION

These plans are the property of Crest Residential Design, and are not to be reproduced or reused for construction without the written permission of Crest Residential Design. The purchase of these plans grants a license to build this structure one time only. Builder/Owner shall verify and check all aspects prior to any construction. Any jobsite changes will void Designer's liability. Designer's liability not to exceed fee paid for plans.
Copyright ©2013
Crest Residential Design

DRAWN BY: DMN
DATE: 10-26-16
REVISION 1
DATE: ----
REVISION 2
DATE: ----
CHECKED BY
BY: ----
DATE: ----

SPEC
581 ASCOT WAY AZLE, TX.
ALL AMERICAN HOMES
LOT 22 BLOCK 8 FALCON RIDGE

"WHEN ONLY THE BEST WILL DO"
CREST RESIDENTIAL DESIGN
RESIDENTIAL * COMMERCIAL * REMODEL
Office 817-494-1288 FAX 888-424-1270
A GREENSTAR ENTERPRISES, INC. COMPANY

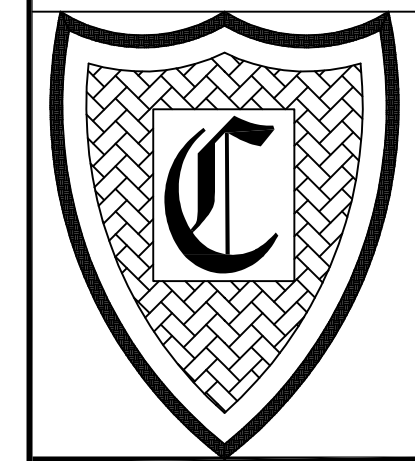

PLAN #
2145
JOB # 2016-51

AREAS:	
APPROXIMATE LIVING	2,145 #
COVERED PATIO	162 #
PORCH	32 #
GARAGE	557 #
APPROXIMATE TOTAL A.W.R.	2,896 #